


AB

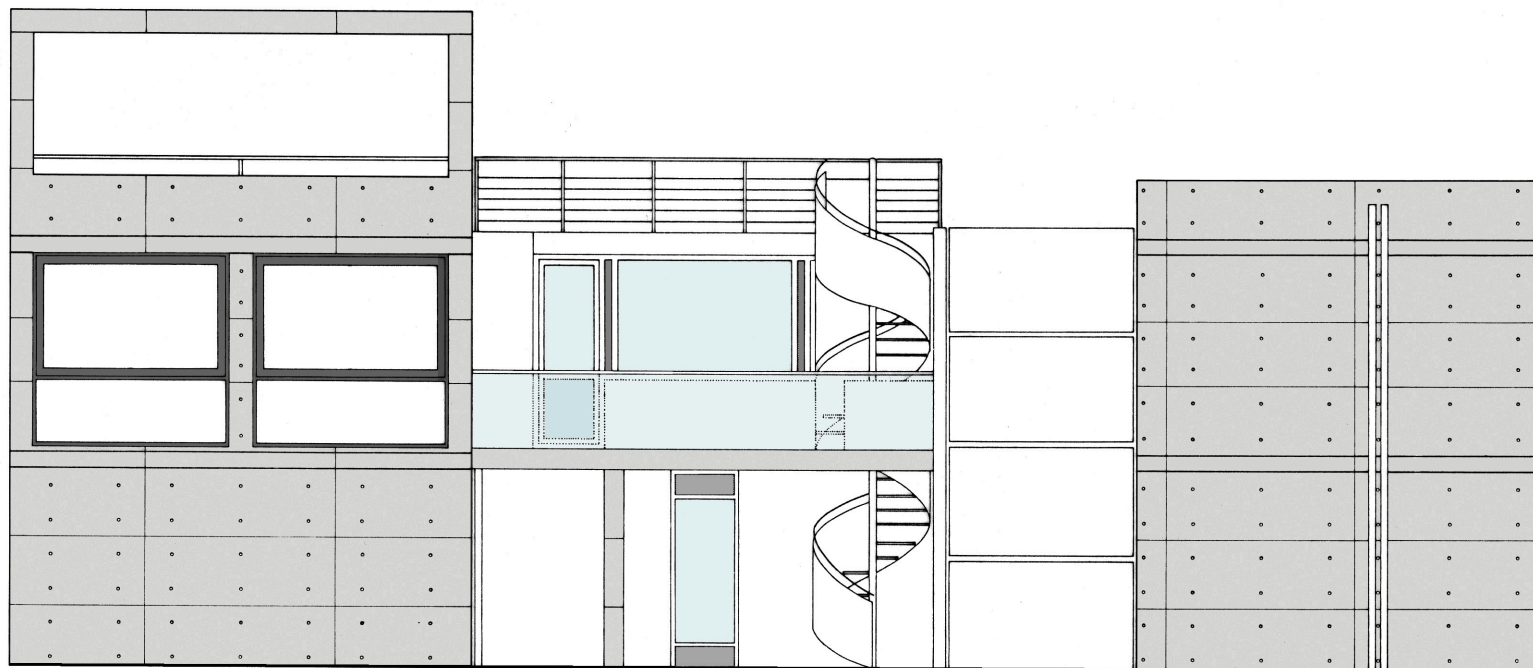

BC

PLANO NO DEFINITIVO