



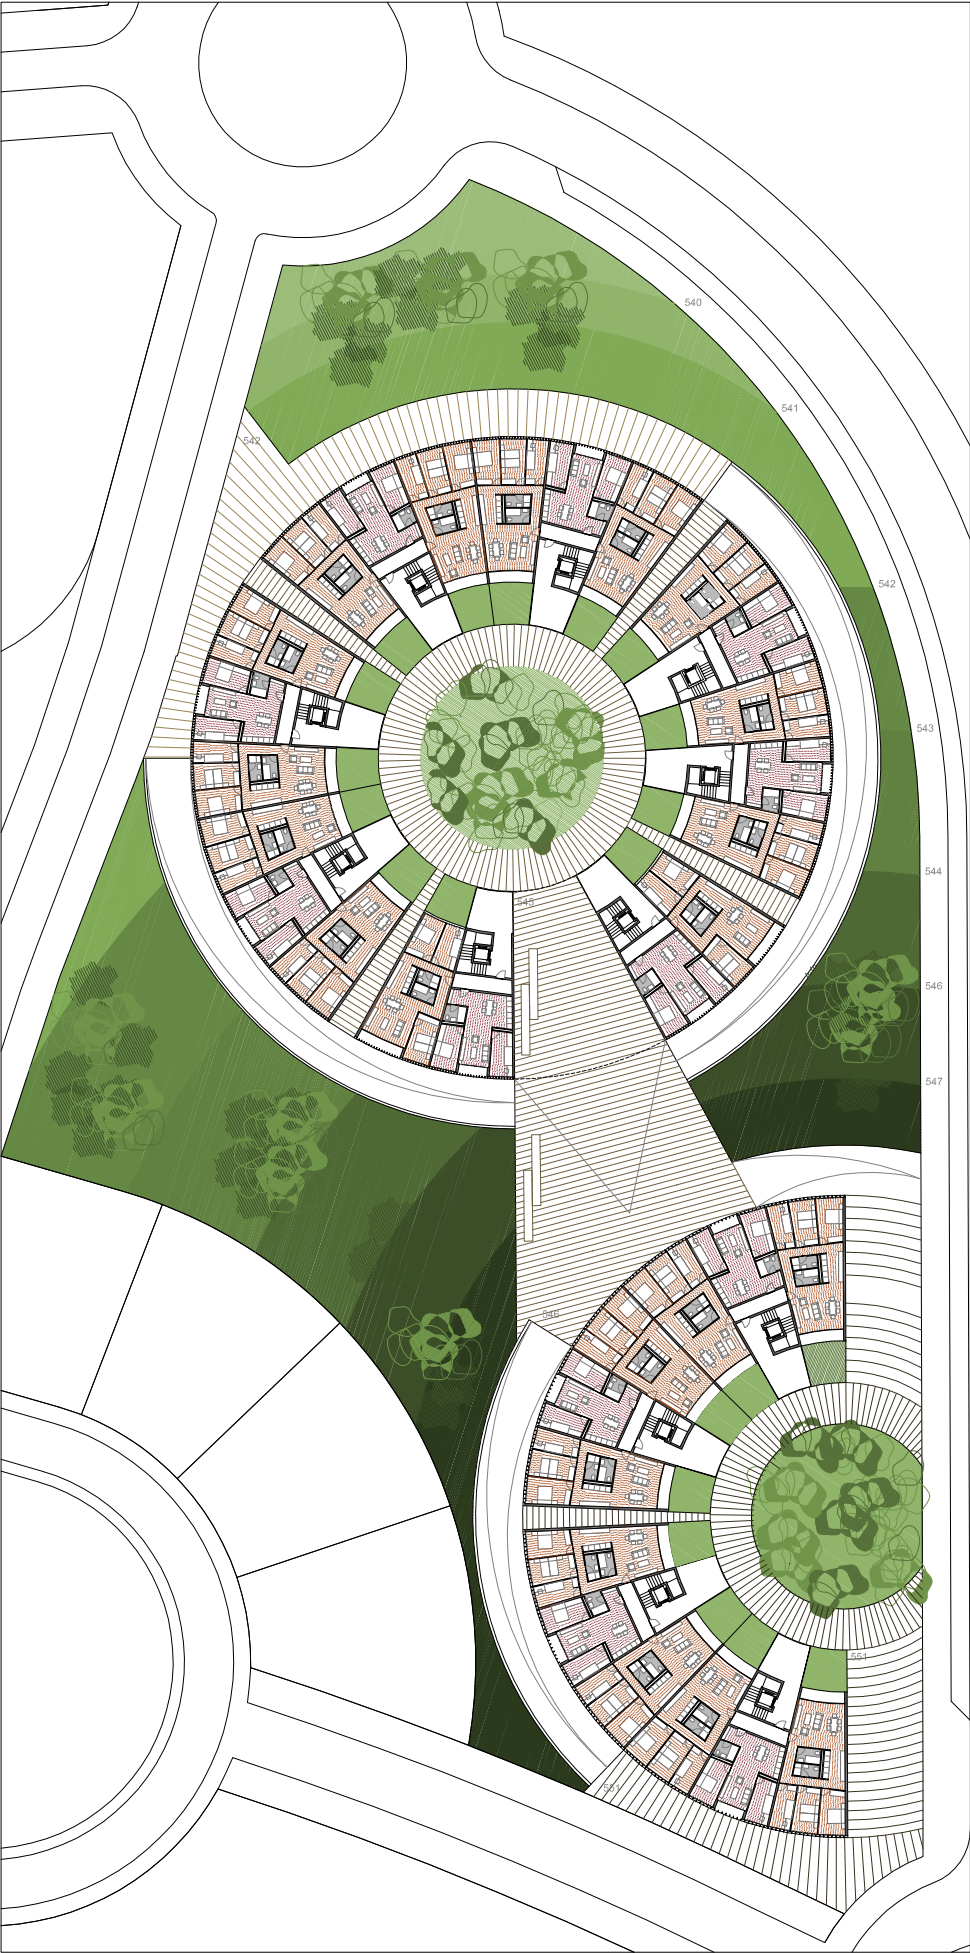


planta baja e: 1/800



| A1 D3        |          |
|--------------|----------|
| Salón-Cocina | 33.35 m² |
| Dormitorio 1 | 12.80 m² |
| Dormitorio 2 | 12.55 m² |
| Dormitorio 3 | 9.95 m²  |
| Baño 1       | 3.80 m²  |
| Baño 2       | 3.25 m²  |
| Terraza      | 2.90 m²  |
| Pasillo      | 6.20 m²  |
| Vestíbulo    | 3.75 m²  |
| Tendedero    |          |
| 88.55 m²     |          |

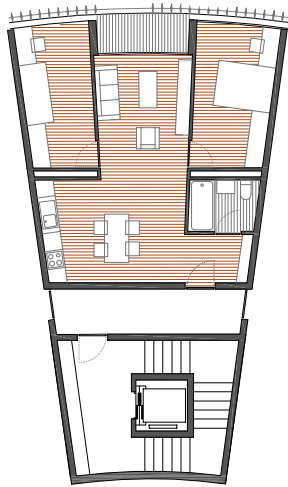

| B1 D2        |          |
|--------------|----------|
| Salón-Cocina | 28.80 m² |
| Dormitorio 1 | 12.20 m² |
| Dormitorio 2 | 10.85 m² |
| Dormitorio 3 |          |
| Baño 1       | 3.85 m²  |
| Baño 2       |          |
| Terraza      | 3.45 m²  |
| Pasillo      |          |
| Vestíbulo    | 1.90 m²  |
| Tendedero    |          |
| 61.05 m²     |          |

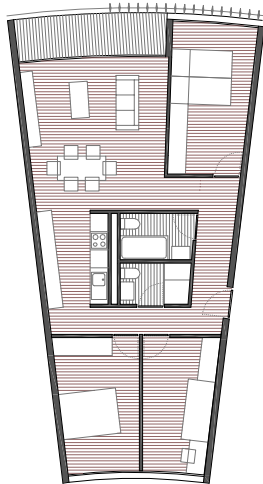

| A2 D3        |          |
|--------------|----------|
| Salón-Cocina | 30.75 m² |
| Dormitorio 1 | 13.05 m² |
| Dormitorio 2 | 10.35 m² |
| Dormitorio 3 | 11.75 m² |
| Baño 1       | 3.70 m²  |
| Baño 2       | 3.10 m²  |
| Terraza      | 3.45 m²  |
| Pasillo      | 5.15 m²  |
| Vestíbulo    | 6.45 m²  |
| Tendedero    |          |
| 86.90 m²     |          |

tipologías e: 1/250

